

8

7

6

5

4



3

2



1

DRAWING NO.

DEAG02

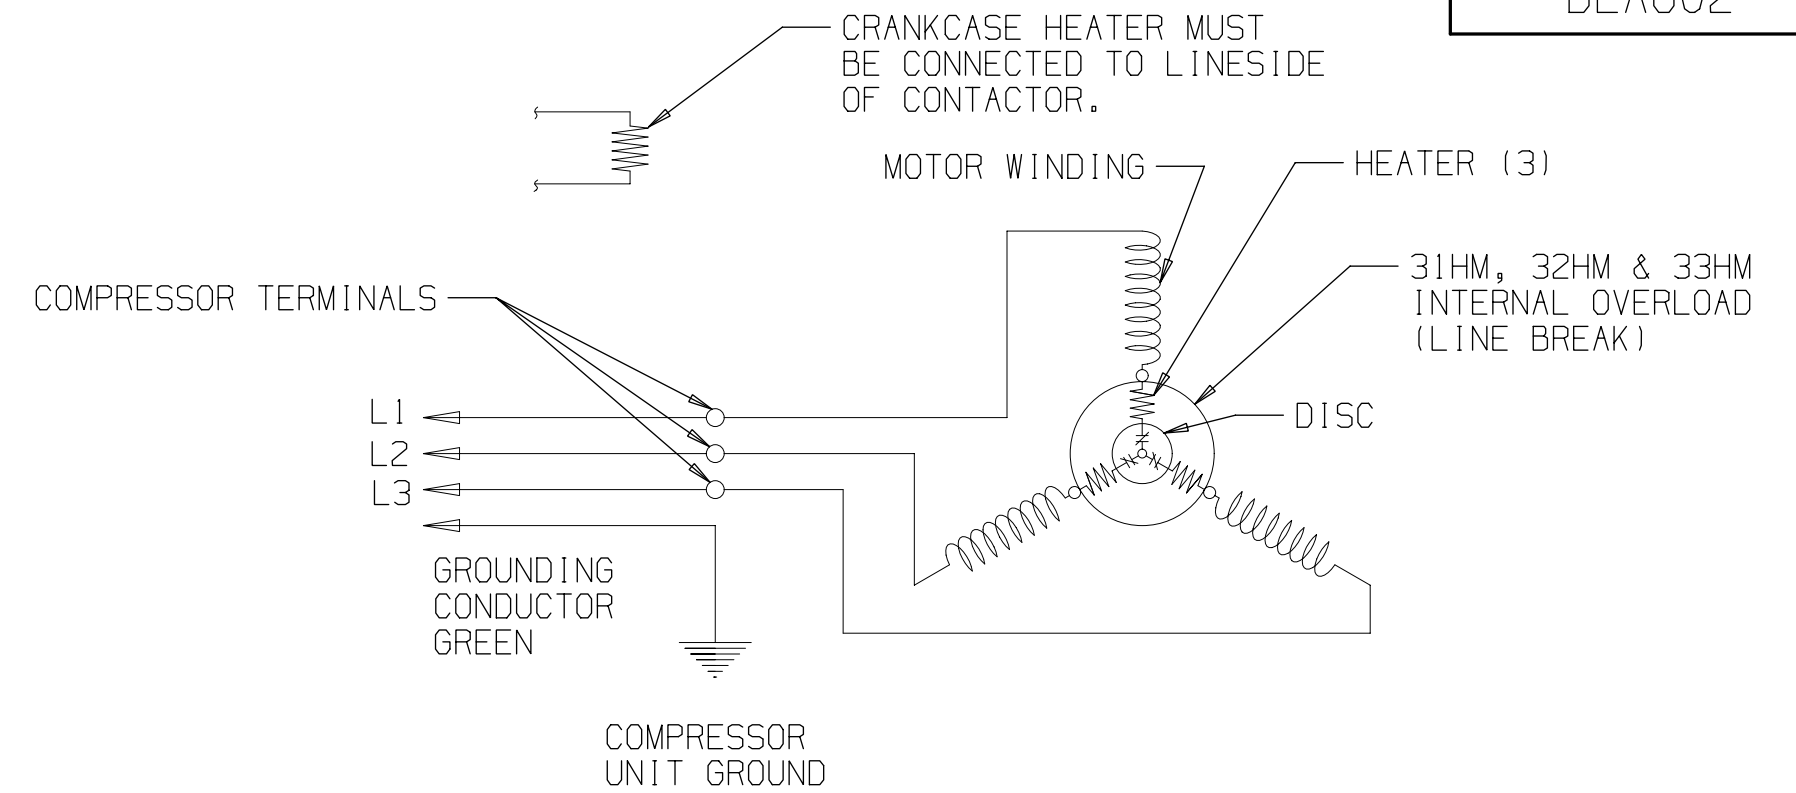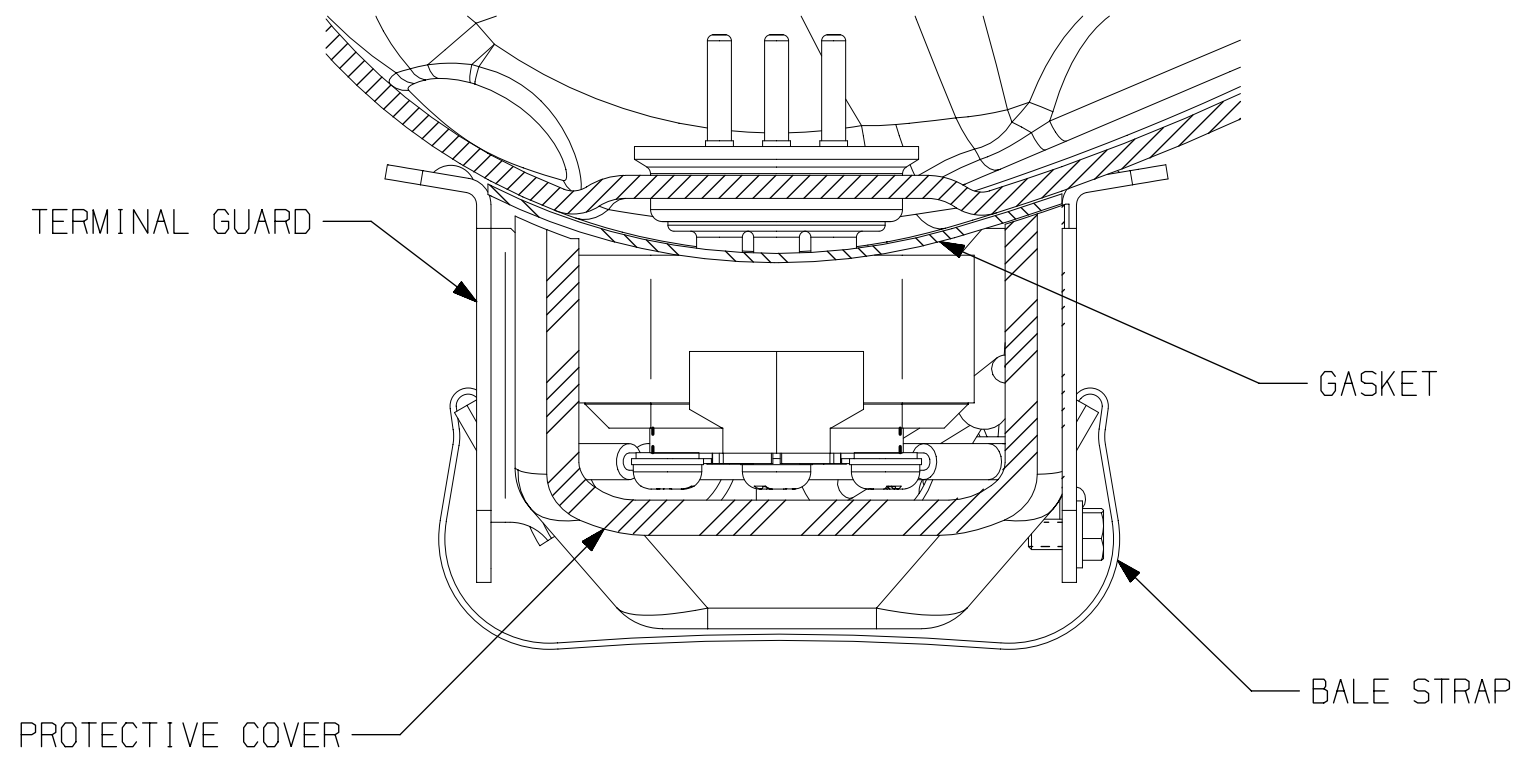

SCHEMATIC WIRING DIAGRAM - 3 PHASE
INTERNAL OVERLOAD (LINE BREAK) AND
CRANKCASE HEATER. REF DWG MD472-43

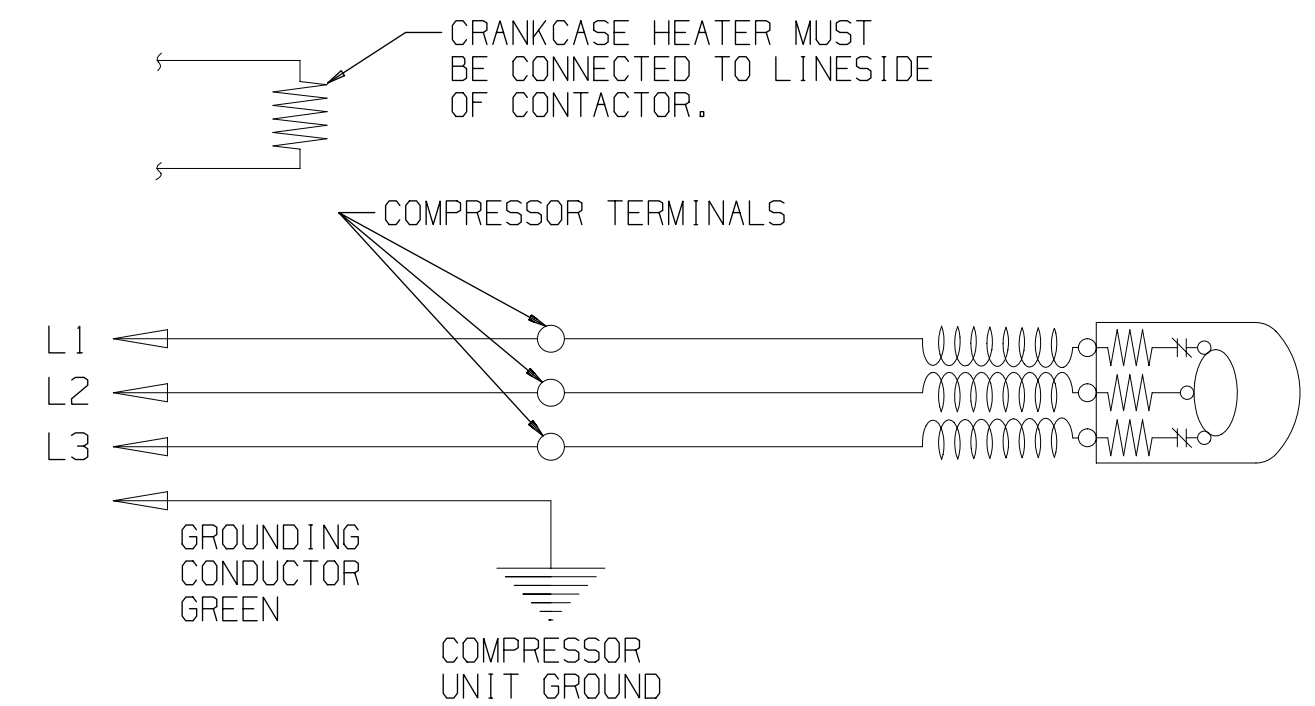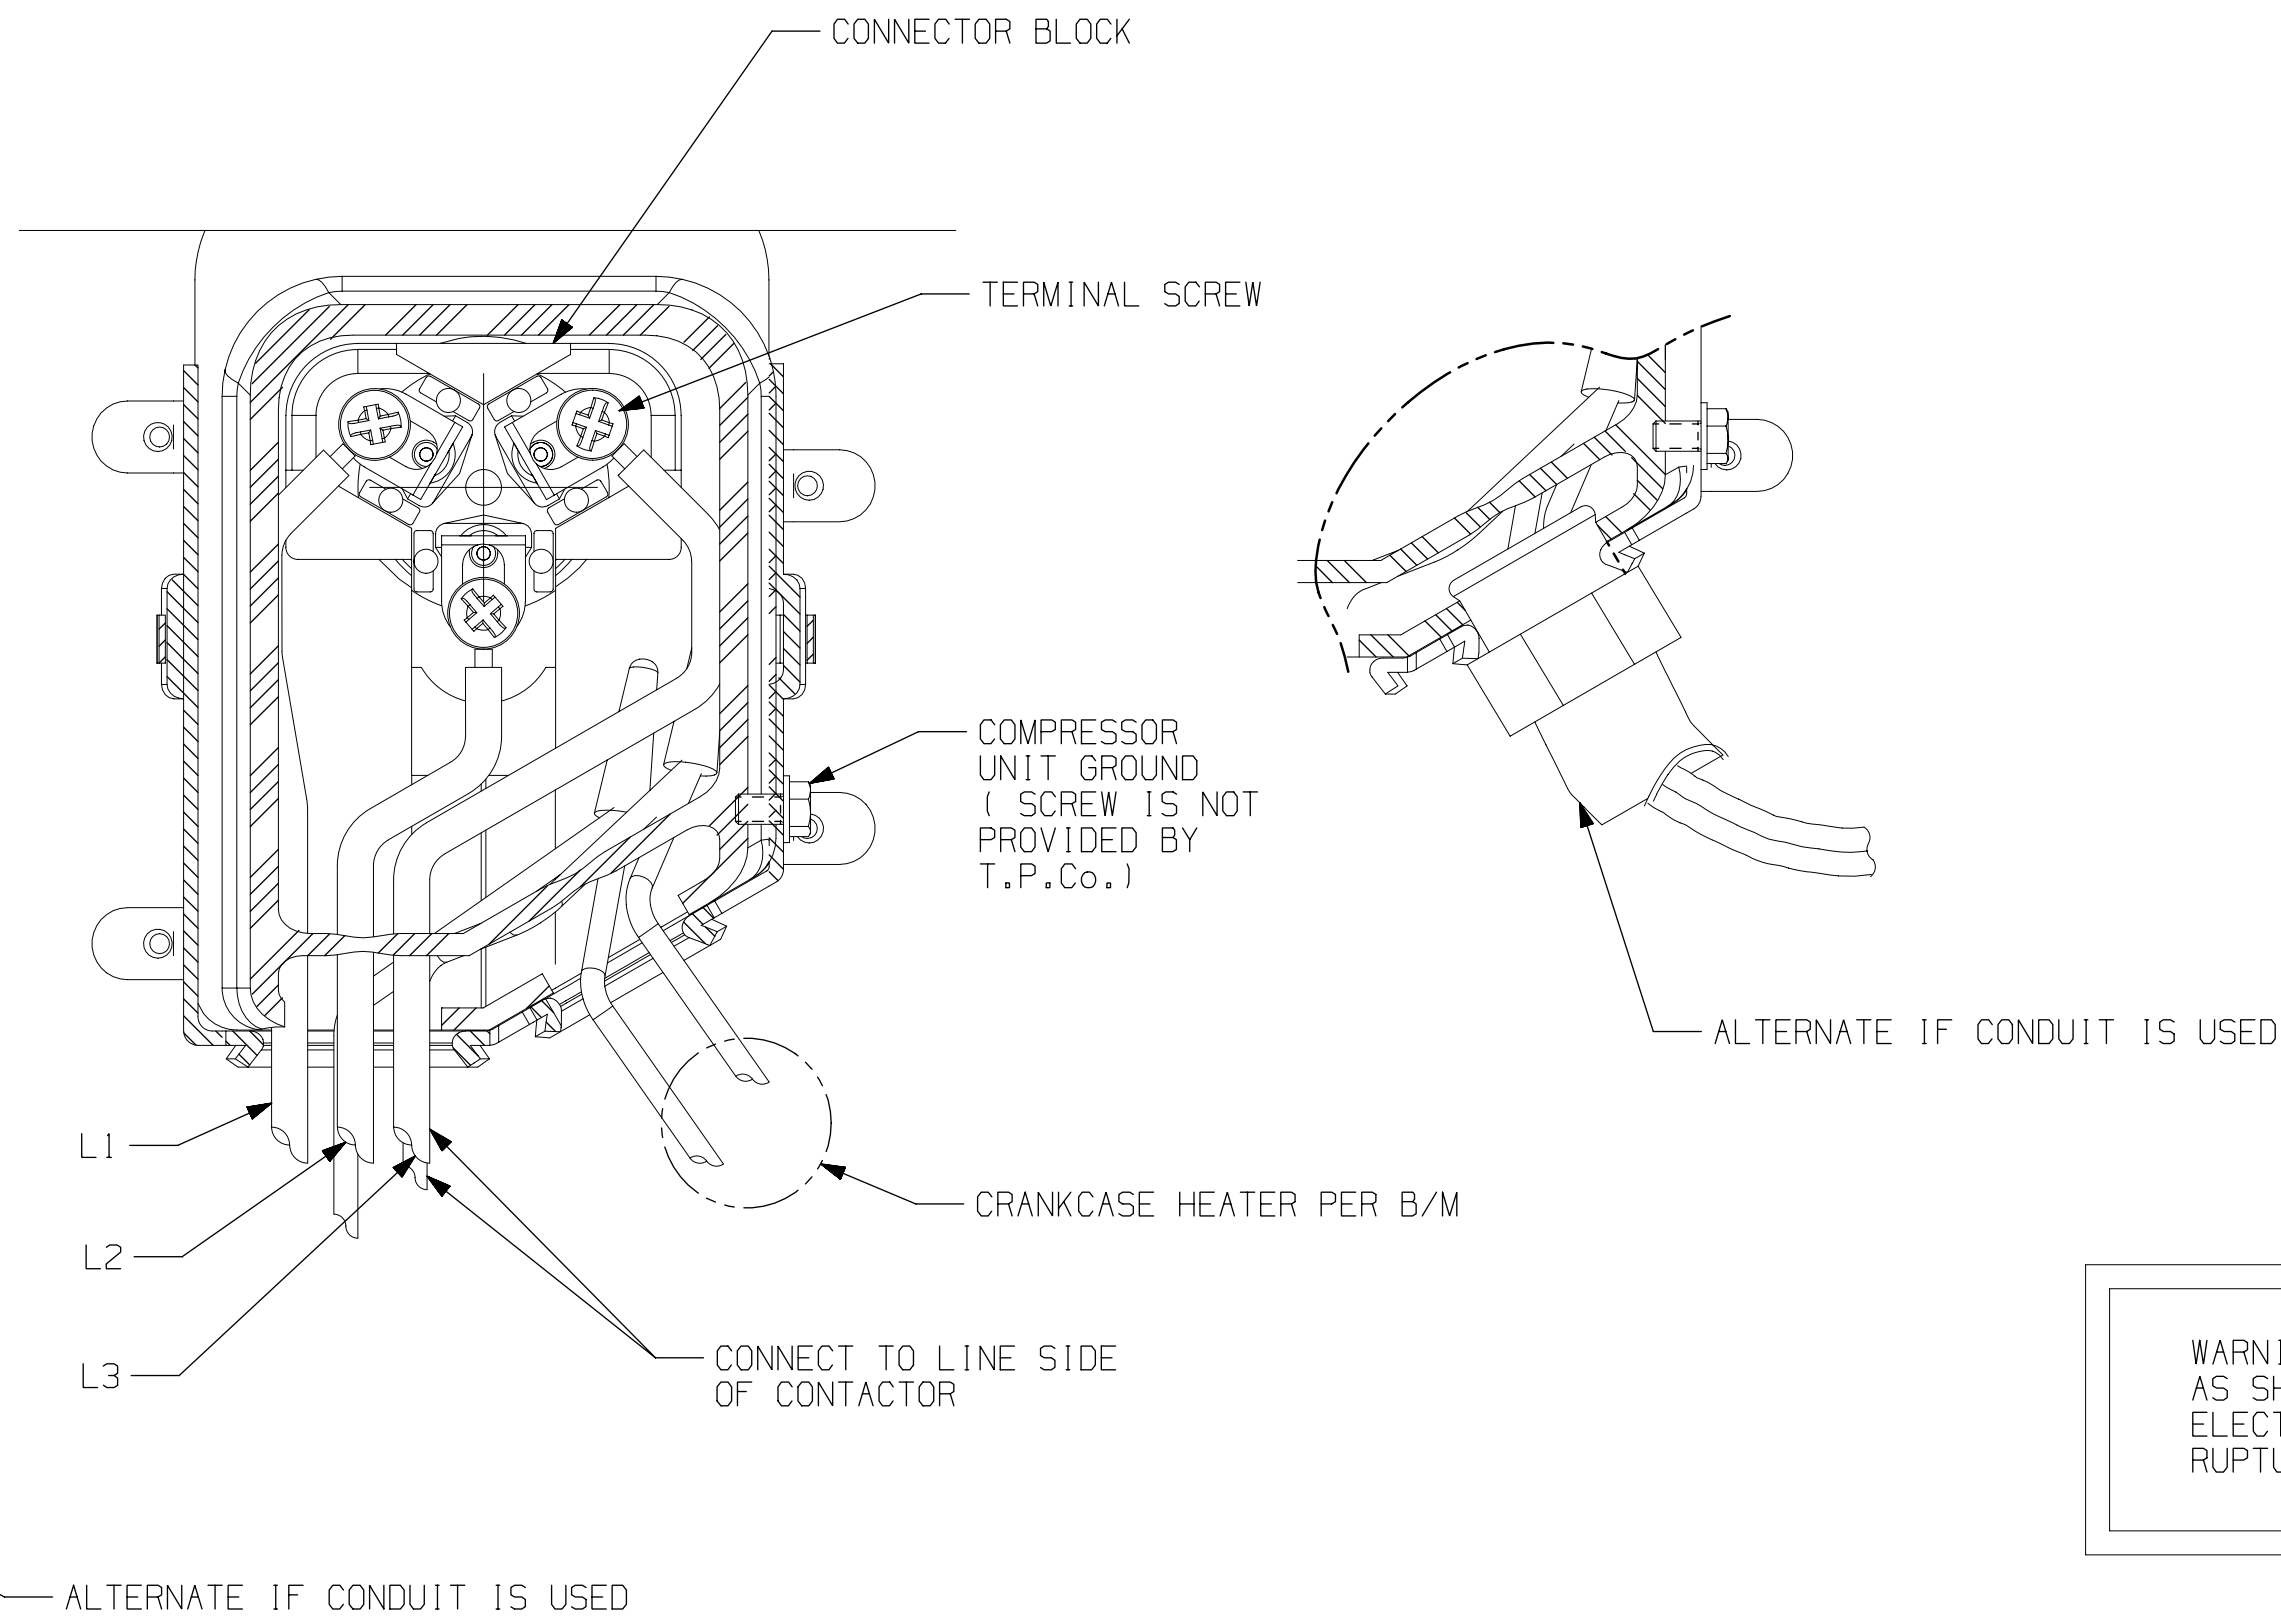

SCHEMATIC WIRING DIAGRAM - 3 PHASE
INTERNAL OVERLOAD (LINE BREAK) AND CRANKCASE HEATER.

WARNING-WIRING DIAGRAM MUST BE FOLLOWED
AS SHOWN. ANY MISWIRING CAN CAUSE SERIOUS
ELECTRICAL HAZARD AND POTENTIAL DAMAGE OR
RUPTURE OF COMPONENT ELECTRICAL PARTS.

AG - 3 PHASE - INTERNAL OVERLOAD (LINE BREAK)- CRANKCASE HEATER.

ENGLISH	
Q.A. SYMBOLS	
☆ = CATEGORY I	
△ = CATEGORY II	
□ = CATEGORY III	
○ = CATEGORY IV	

AG

--	--	