

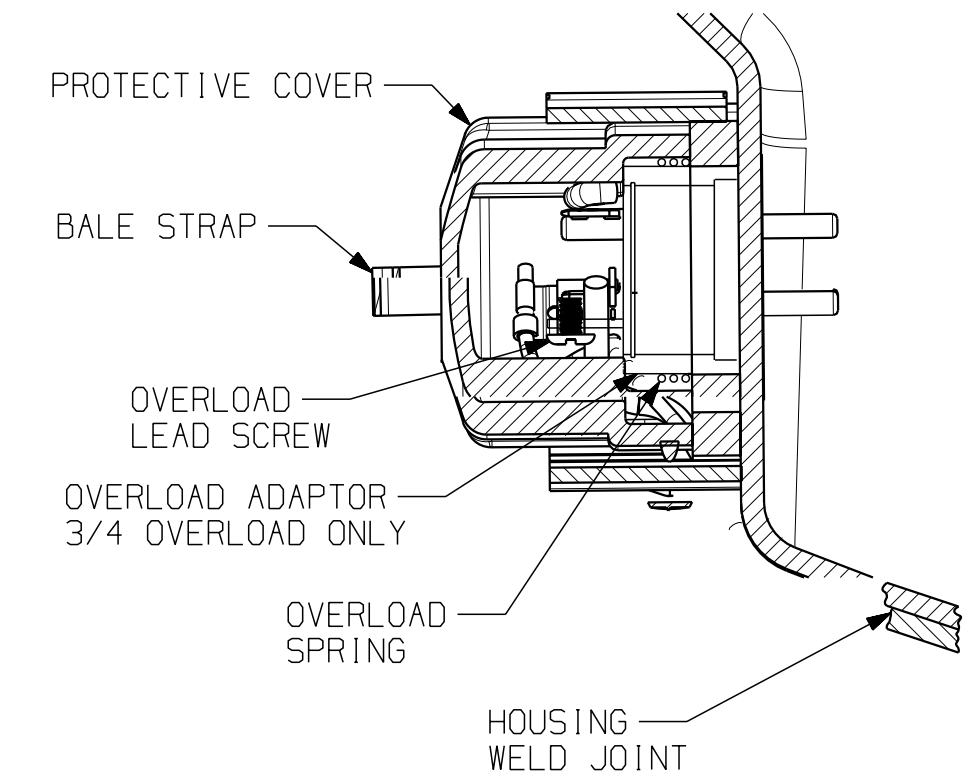
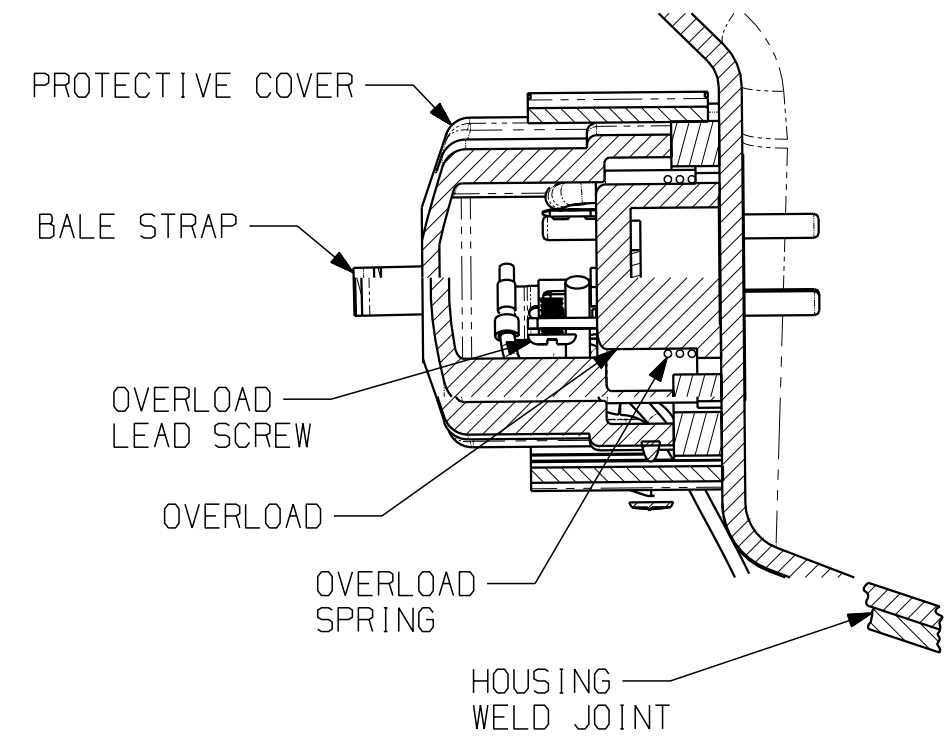
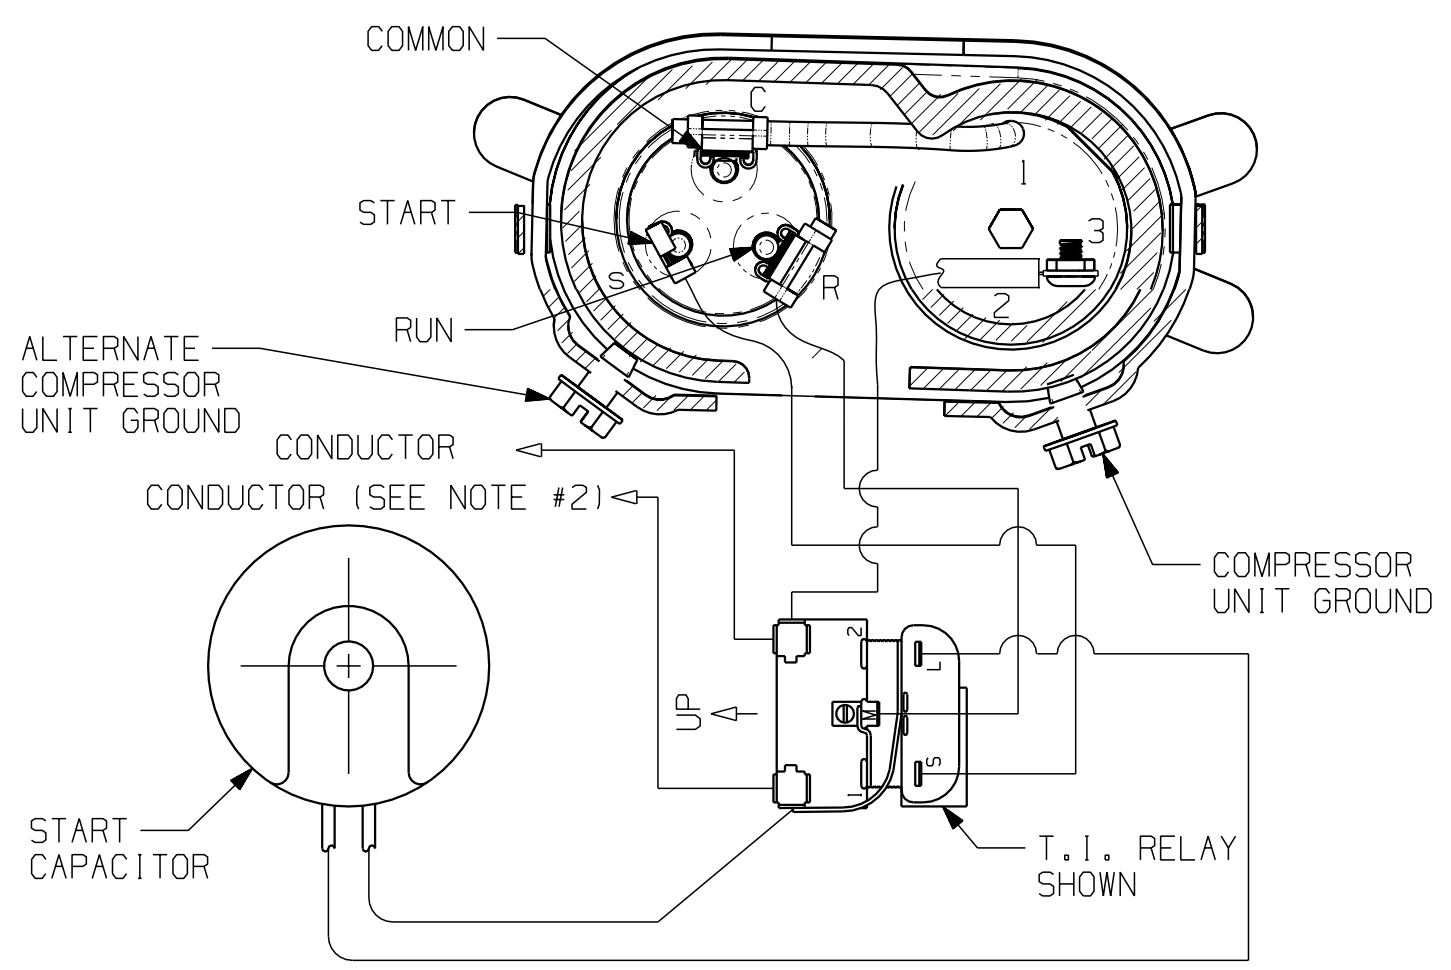
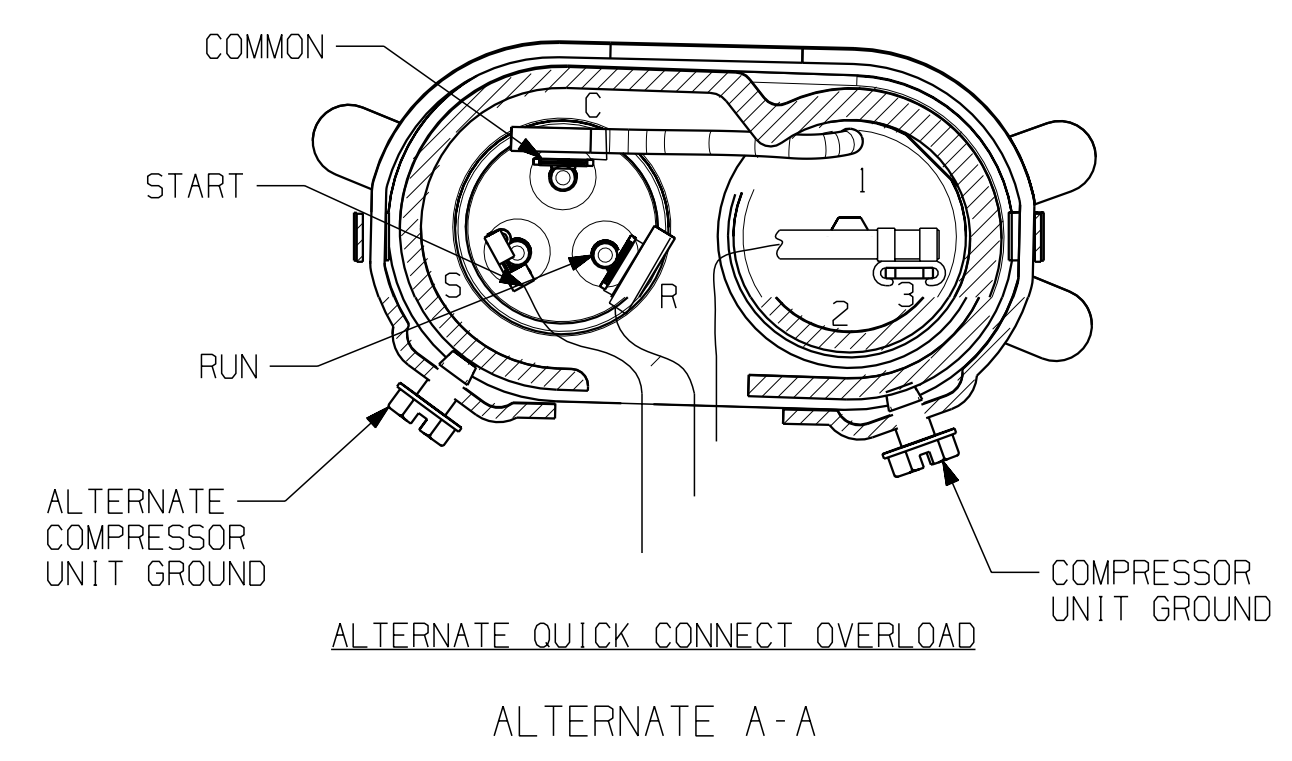
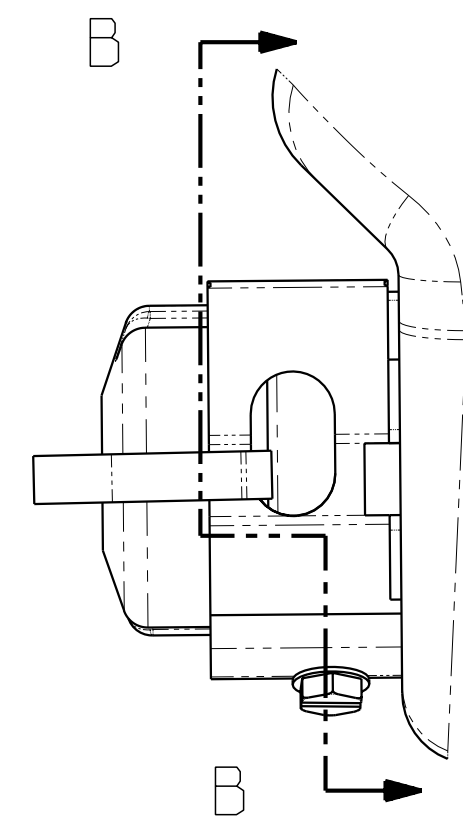
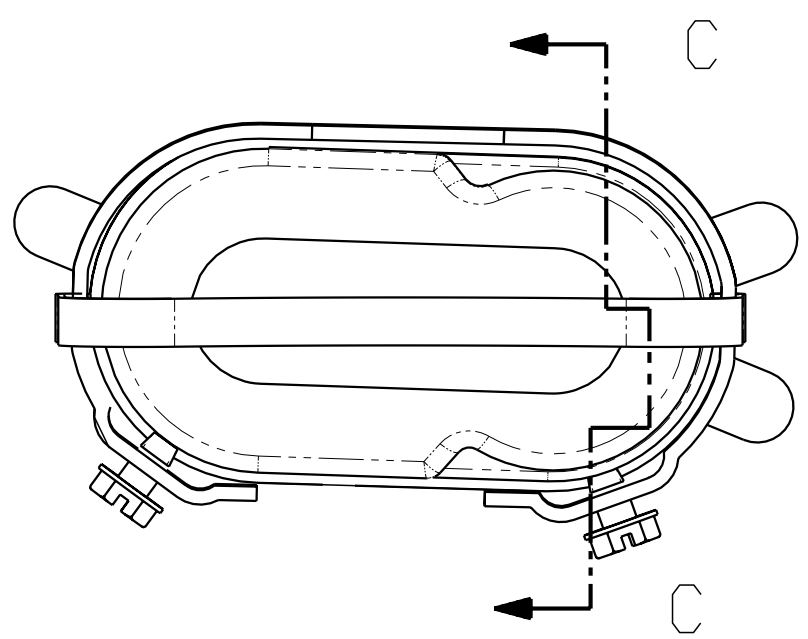


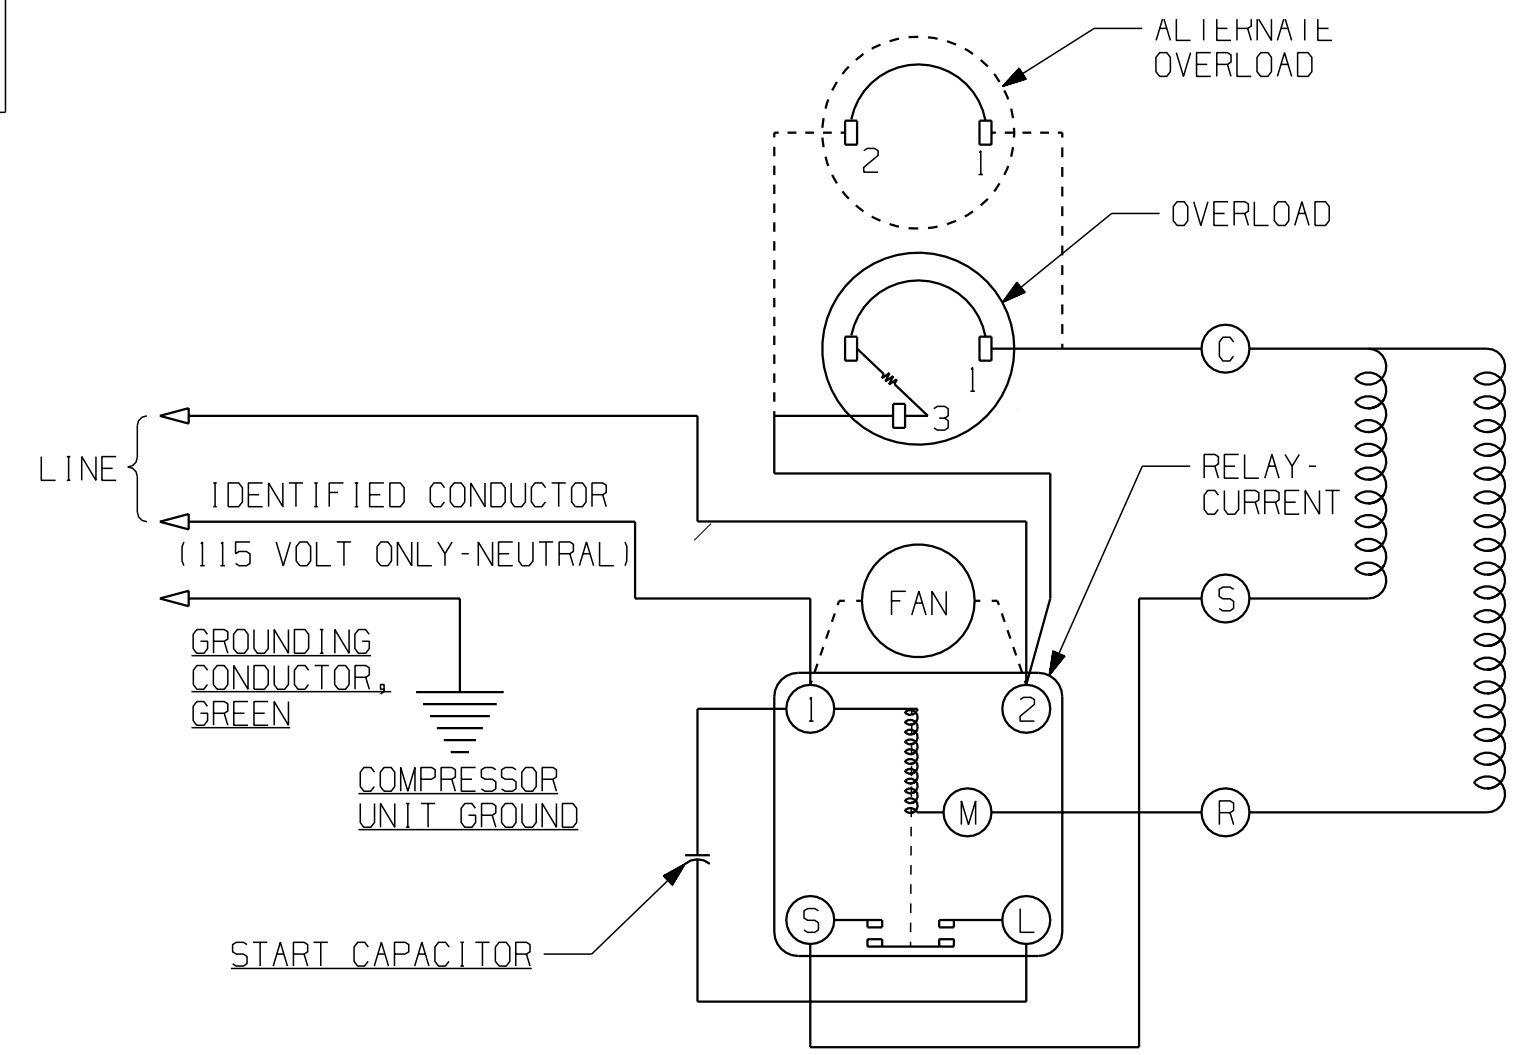

WARNING- WIRING DIAGRAM MUST BE FOLLOWED AS SHOWN. ANY MISWIRING CAN CAUSE SERIOUS ELECTRICAL HAZARD AND POTENTIAL DAMAGE OR RUPTURE OF COMPONENT ELECTRICAL PARTS.

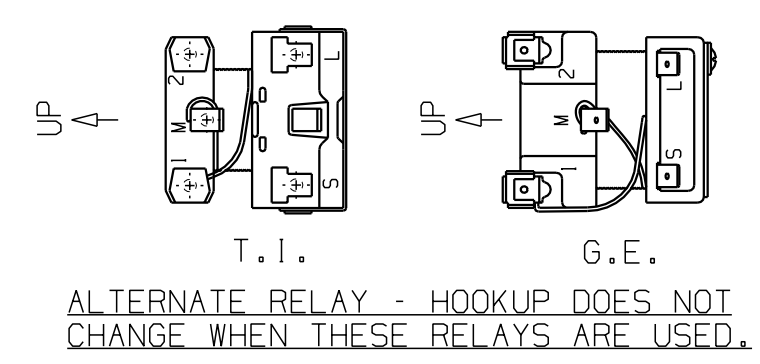

NOTES:

1. ASSEMBLE THESE PARTS AS SHOWN IF SPECIFIED ON B/M.
2. IDENTIFIED CONDUCTOR MAYBE WHITE OR RIBBED (115 VOLT ONLY-NEUTRAL).
3. COMPRESSOR UNIT GROUND SCREW IS NOT PROVIDED BY T.P.CO.

115 OR 230 V.-SCHEMATIC WIRING DIAGRAM - CSIR - CURRENT RELAY (REF. DWG. MD472-9)

AJ - 115 OR 230 VOLT - CSIR - CURRENT RELAY

ENGLISH	
	Q.A. SYMBOLS
	☆ = CATEGORY I
	△ = CATEGORY II
	□ = CATEGORY III
	○ = CATEGORY IV

	</
--	--	----