



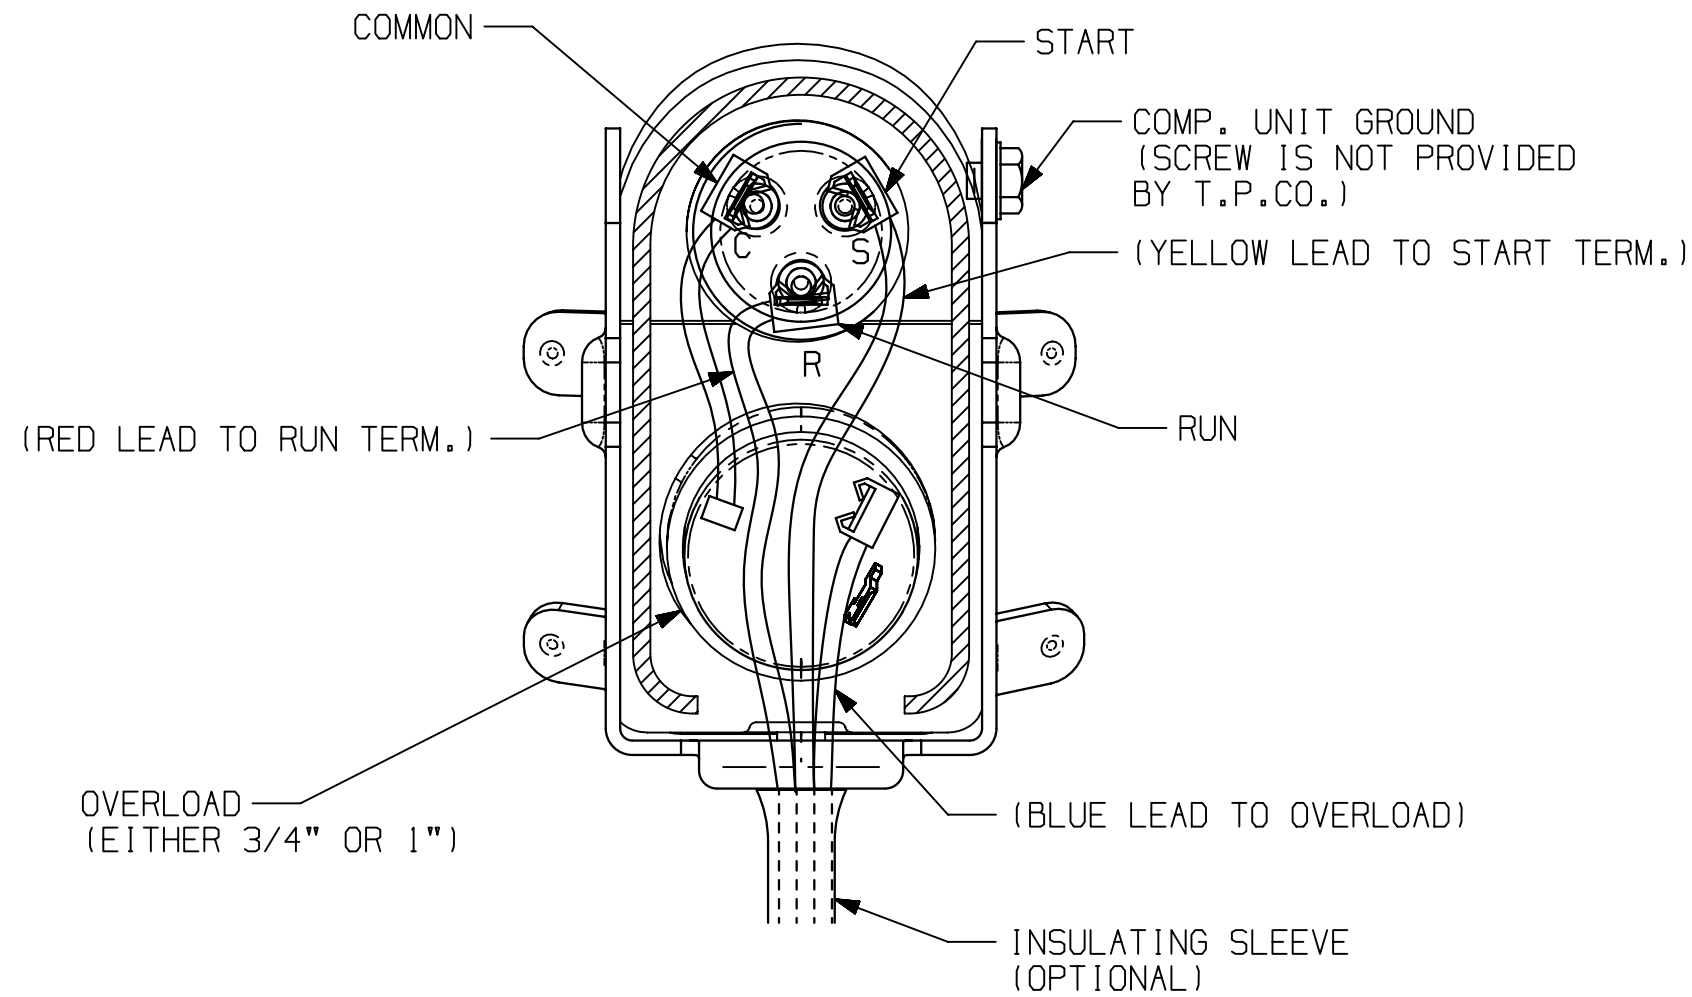

ⒶG ELECTRICAL HOOK-UP
REF. AK2

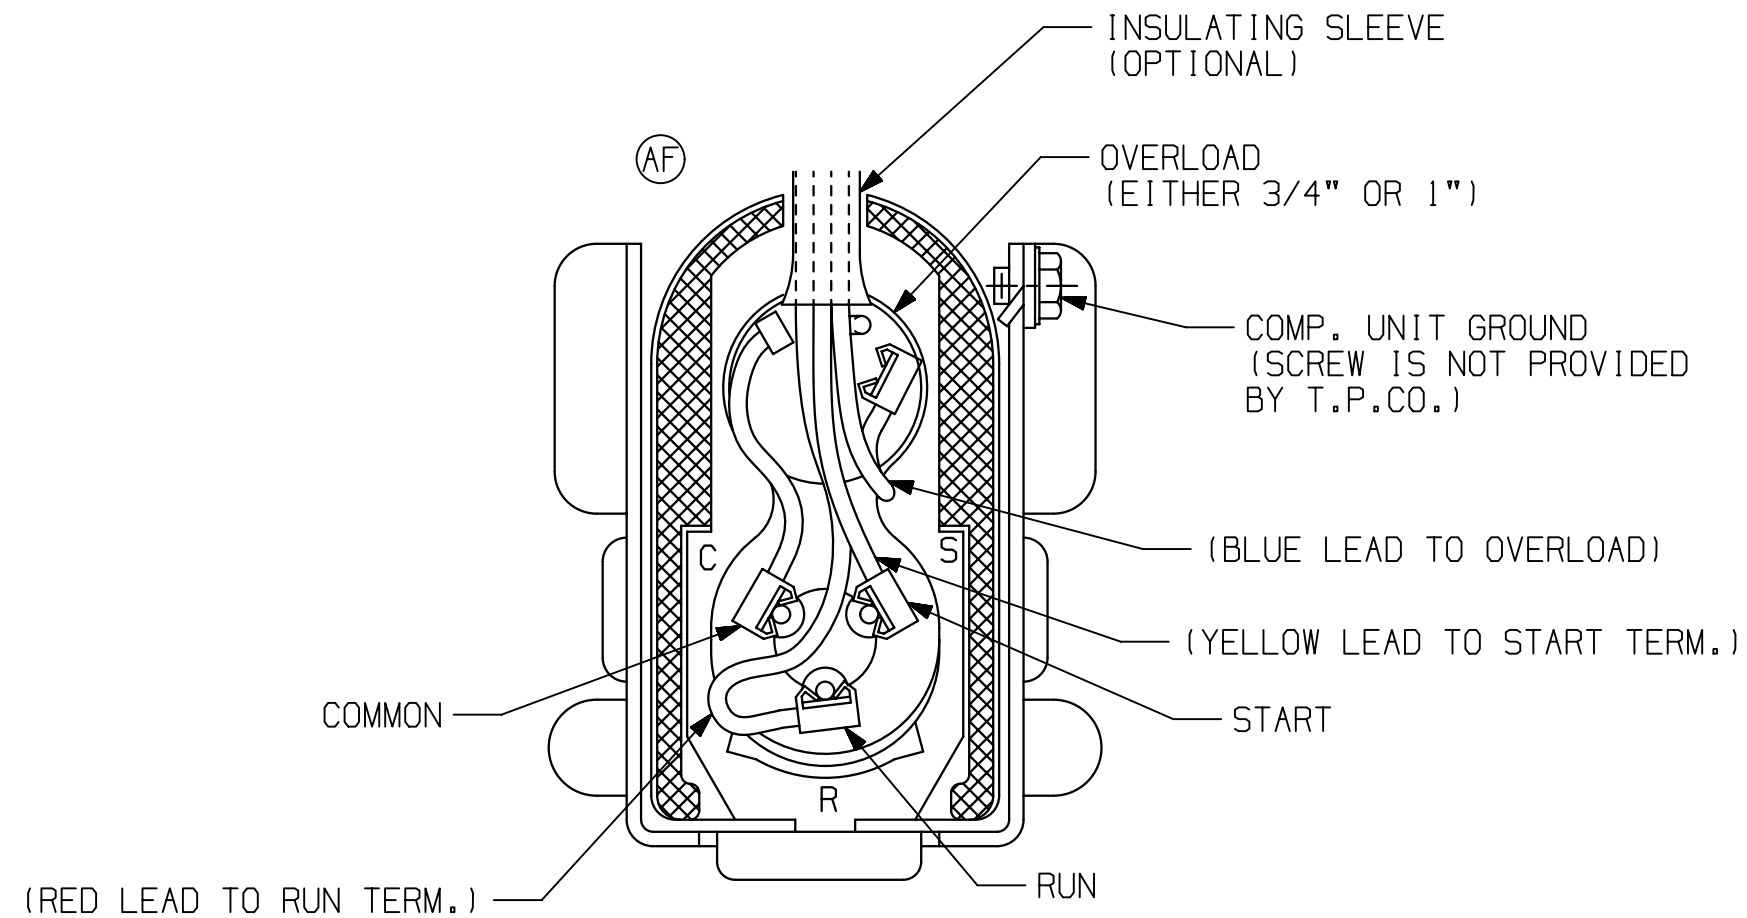


ELECTRICAL HOOK-UP
REF. AK

--NOTES--

1. ASSEMBLE PARTS AS SHOWN IF SPECIFIED ON B/M.
2. IDENTIFIED CONDUCTOR MAYBE WHITE OR RIBBED (115 VOLT ONLY-NEUTRAL).
3. IF TWO RUN CAPACITORS ARE REQUIRED HOOK-UP AS SHOWN.


NOTE:

1. ASSEMBLE PARTS AS SHOWN IF SPECIFIED ON B/M.
2. IDENTIFIED CONDUCTOR MAY BE WHITE OR RIBBED (115 VOLT ONLY-NEUTRAL).
3. IF TWO RUN CAPACITORS ARE REQUIRED HOOK-UP AS SHOWN.

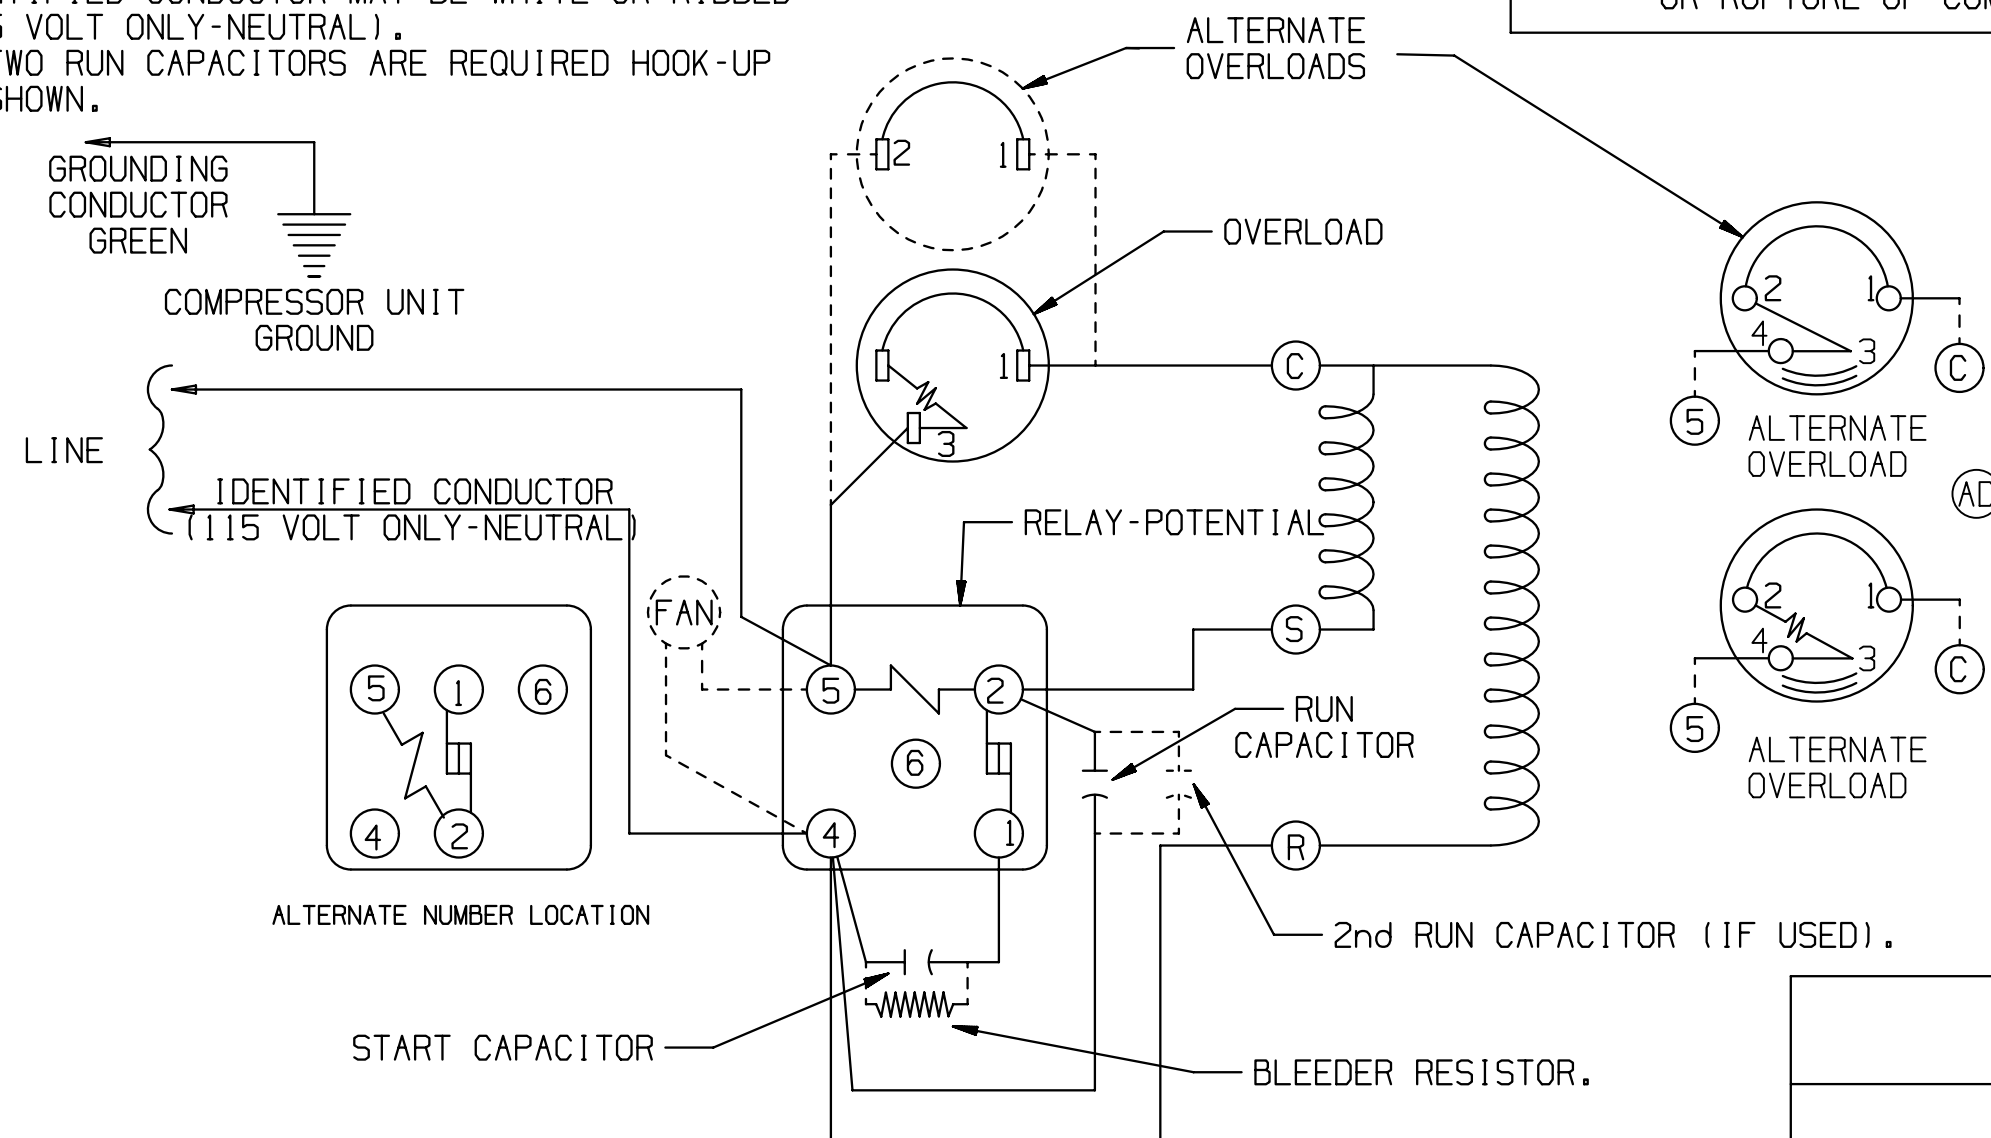

115 OR 230 VOLT-SCHEMATIC WIRING DIAGRAM
CSR OR CSR START CAPACITOR ASSIST
(REF.DWG. MD472-35)


WARNING-WIRING DIAGRAM MUST BE FOLLOWED
AS SHOWN. ANY MISWIRING CAN CAUSE SERIOUS
ELECTRICAL HAZARD AND POTENTIAL DAMAGE
OR RUPTURE OF COMPONENT ELECTRICAL PARTS.

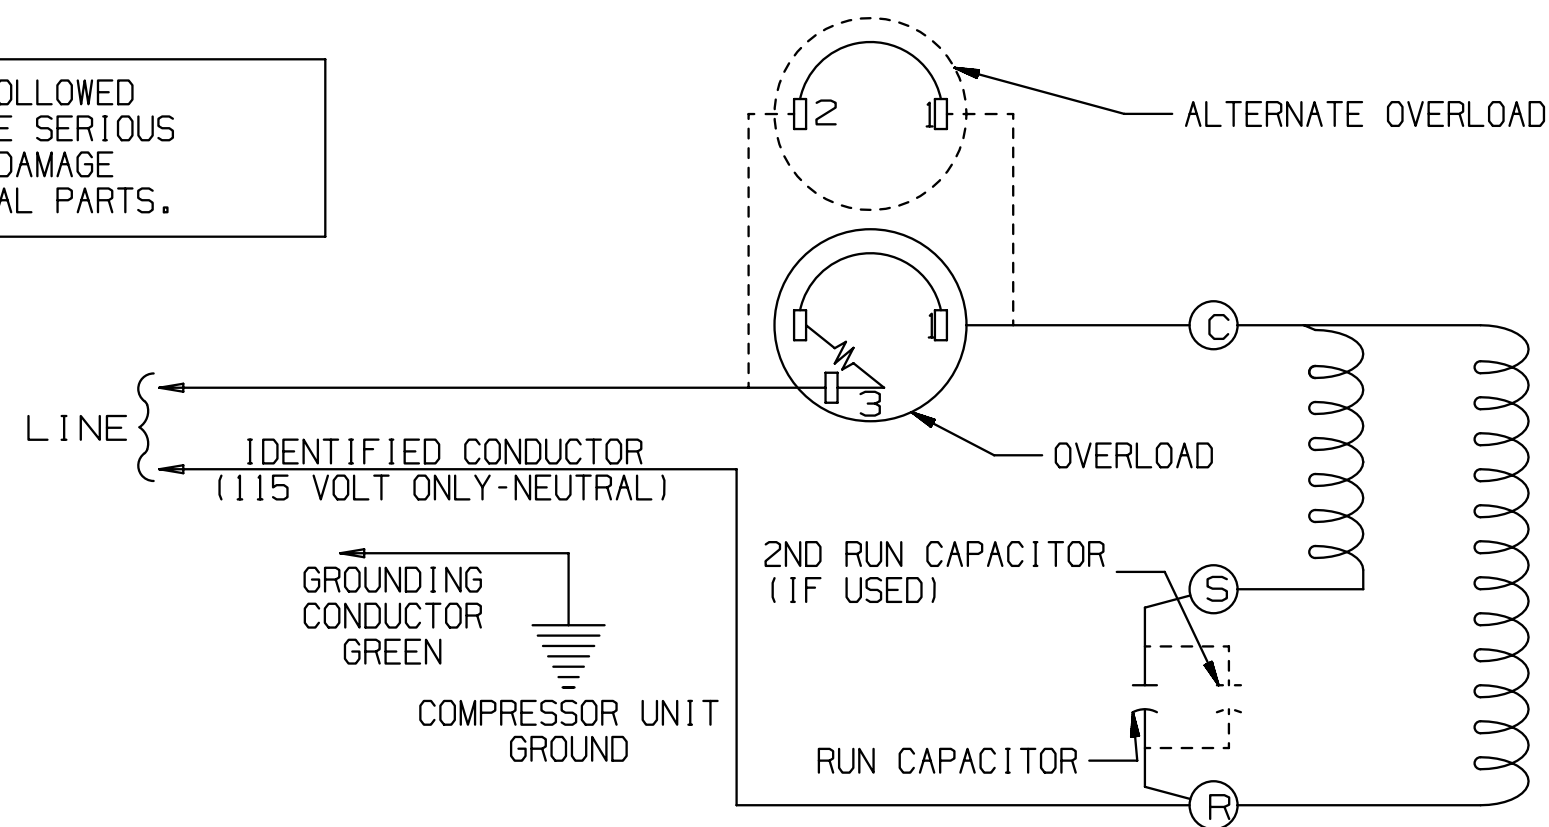

115 OR 230 VOLT - SCHEMATIC WIRING DIAGRAM - PSC.
(REF. DWG. MD472-4)

AK-115 OR 230 V.-PCS.
AK-115 OR 230 V.-CSR OR CSR START CAPACITOR ASSIST.

AK

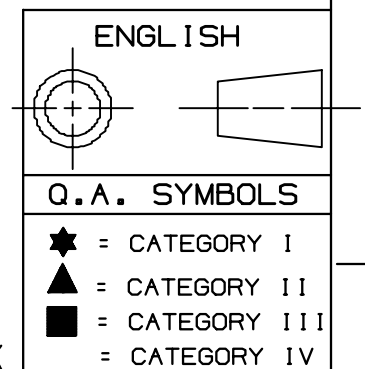

ELECTRICAL HOOK-UP										SCALE 1" = 1"		THIS PRINT SUPERSEDES ALL PRINTS PRIOR TO	
TECUMSEH PRODUCTS CO. ANN ARBOR, MICHIGAN										PART NO.		DEAK 1	
MATERIAL													

TS	LOT	EAC	EAC	HINMAN	DATE	CHANGE	DATE	DWG. NO.	NAME
13FEB17	08JUL08	31MAY06	07DEC04	07/29/97	--	NO CHANGE	07/29/97	34SU	ELECTRICAL HOOK-UP
EC76588	EC19615	#244683-000	#241512-041	#231504-022	REDRAWN	NO CHANGE	07/29/97	34SU	ELECTRICAL HOOK-UP
AK2 FAN OVERLOAD	REVISE WIRE ROUTING	CONDUCTED THE TWO ENDS OF THE WIRE AS SHOWN ON MARKED-UP PRINT.	ADDED NEW ELECTRICAL VIEWS FOR THROUGHOUT DISCS.	REVISED TO SHOW OVERLOAD HOLDER	REWORK	NO CHANGE	07/29/97	34SU	ELECTRICAL HOOK-UP
AG 7D	AF 5E	AE 7E	AD 5B	AC --	AB --	LT LC	07/29/97	34SU	ELECTRICAL HOOK-UP