



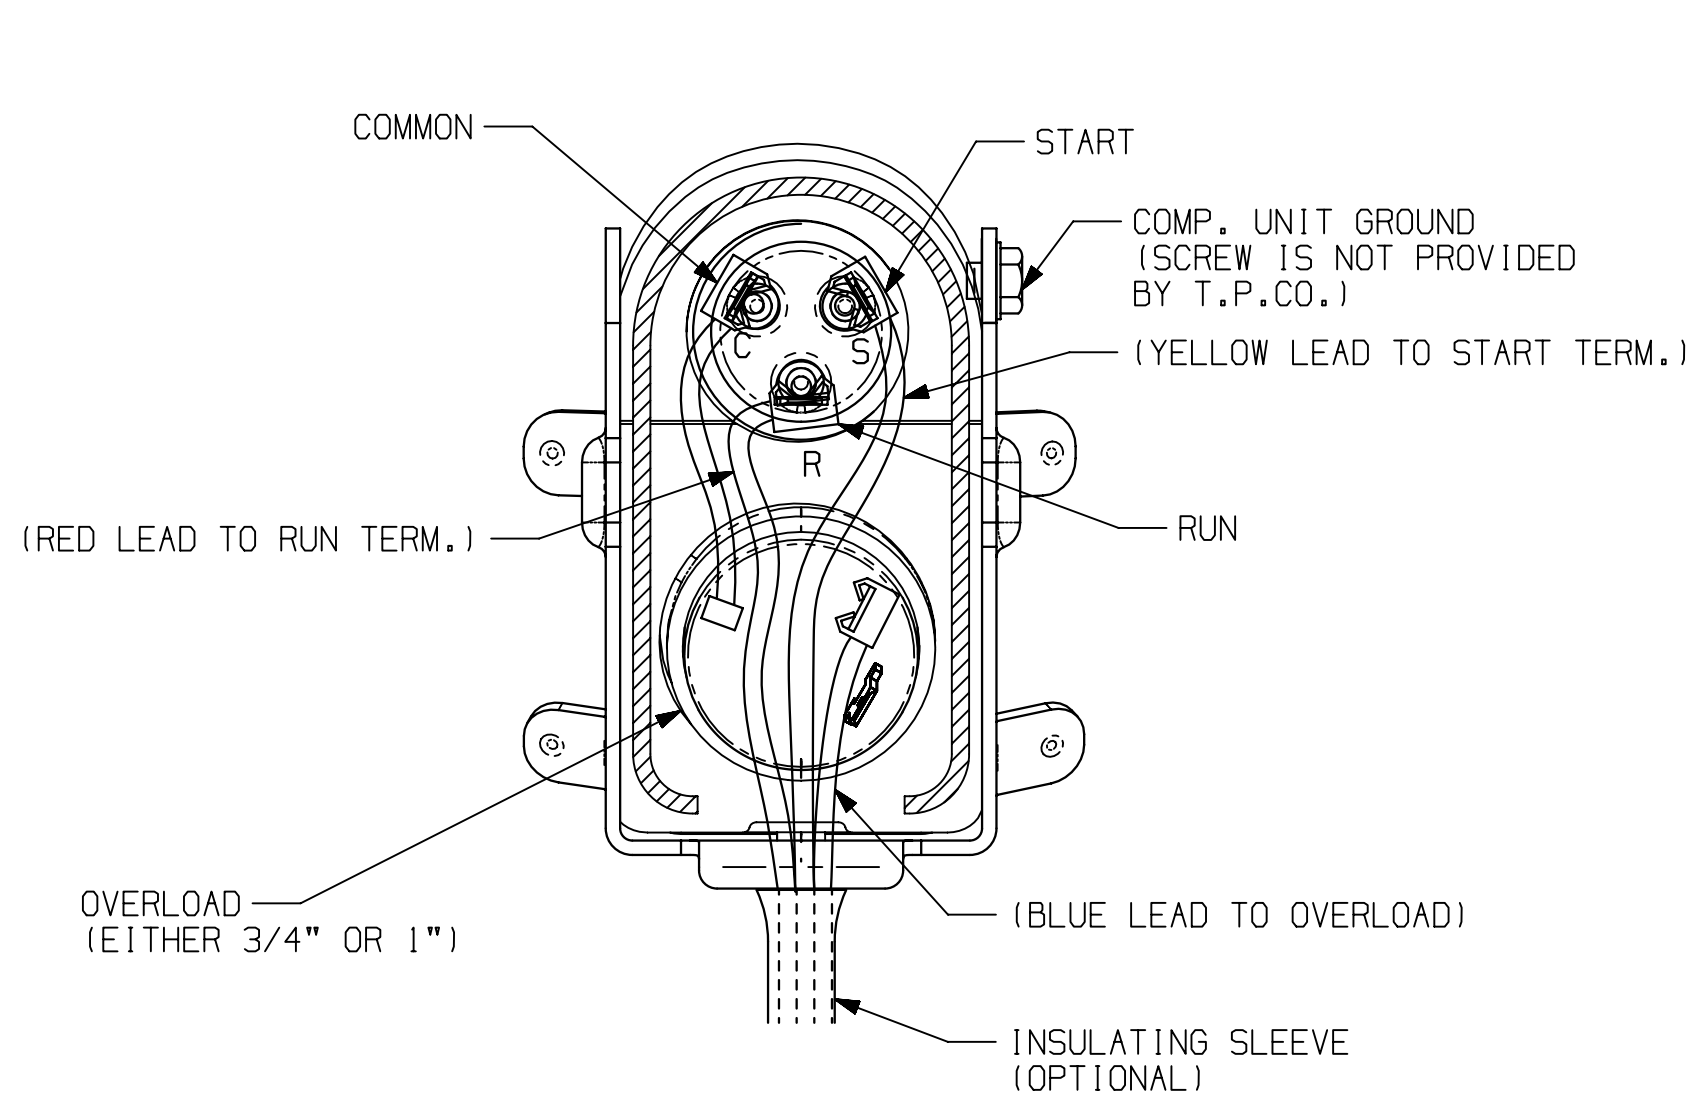

ⒶG ELECTRICAL HOOK-UP  
REF. AK2

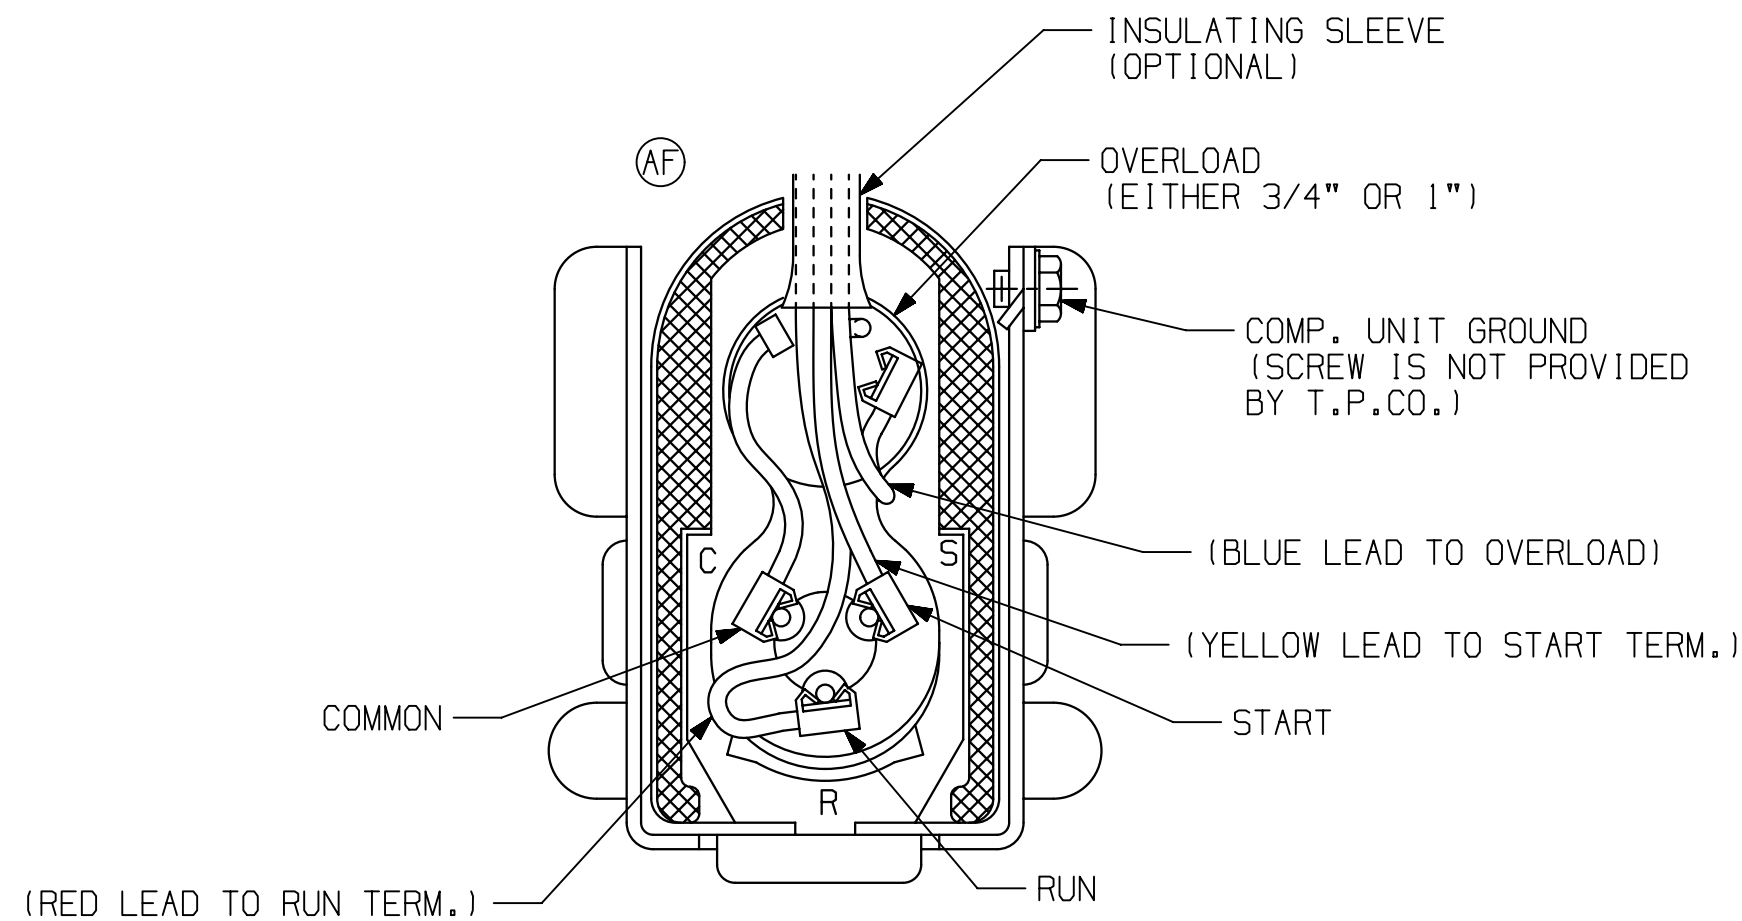


ELECTRICAL HOOK-UP  
REF. AK

--NOTES--

1. ASSEMBLE PARTS AS SHOWN IF SPECIFIED ON B/M.
2. IDENTIFIED CONDUCTOR MAYBE WHITE OR RIBBED (115 VOLT ONLY-NEUTRAL).
3. IF TWO RUN CAPACITORS ARE REQUIRED HOOK-UP AS SHOWN.


NOTE:

1. ASSEMBLE PARTS AS SHOWN IF SPECIFIED ON B/M.
2. IDENTIFIED CONDUCTOR MAY BE WHITE OR RIBBED (115 VOLT ONLY-NEUTRAL).
3. IF TWO RUN CAPACITORS ARE REQUIRED HOOK-UP AS SHOWN.

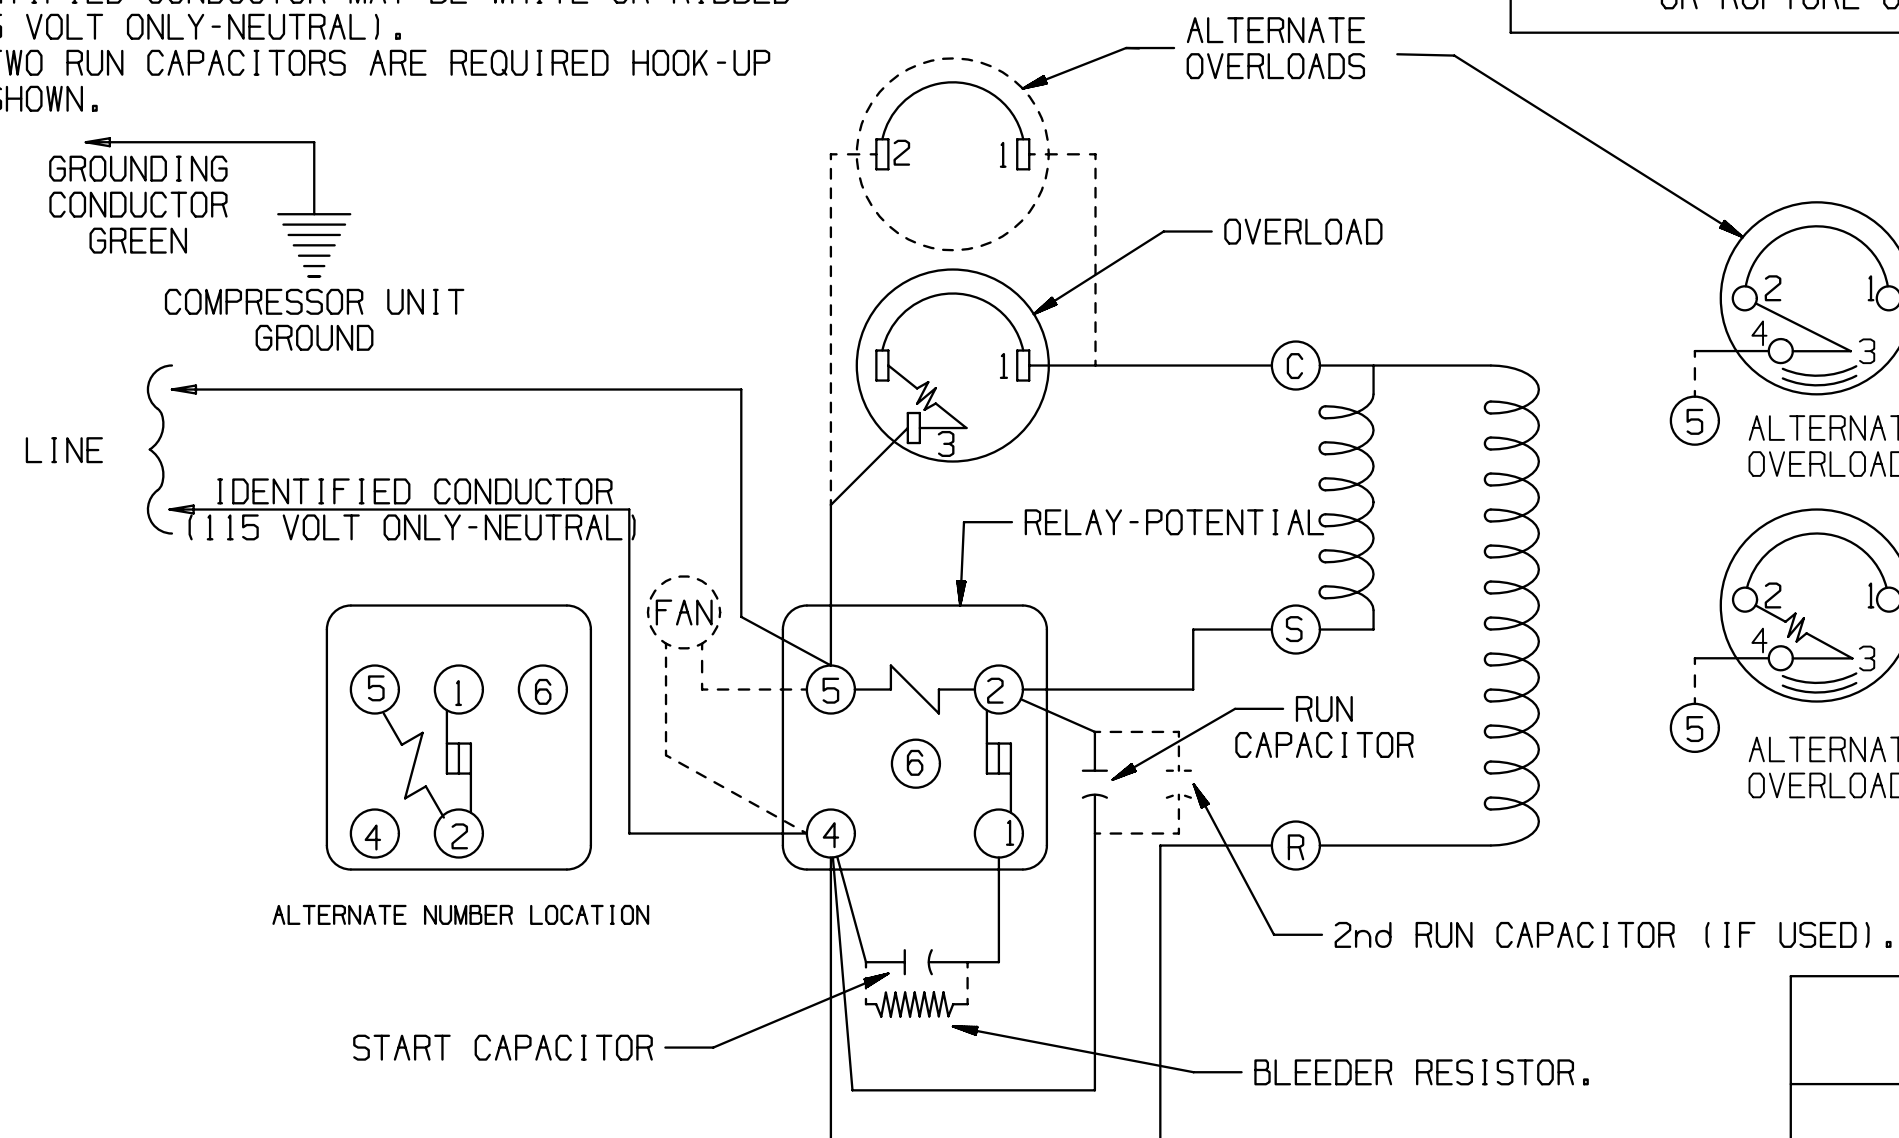

115 OR 230 VOLT-SCHEMATIC WIRING DIAGRAM  
CSR OR CSR START CAPACITOR ASSIST  
(REF.DWG. MD472-35)


WARNING-WIRING DIAGRAM MUST BE FOLLOWED  
AS SHOWN. ANY MISWIRING CAN CAUSE SERIOUS  
ELECTRICAL HAZARD AND POTENTIAL DAMAGE  
OR RUPTURE OF COMPONENT ELECTRICAL PARTS.

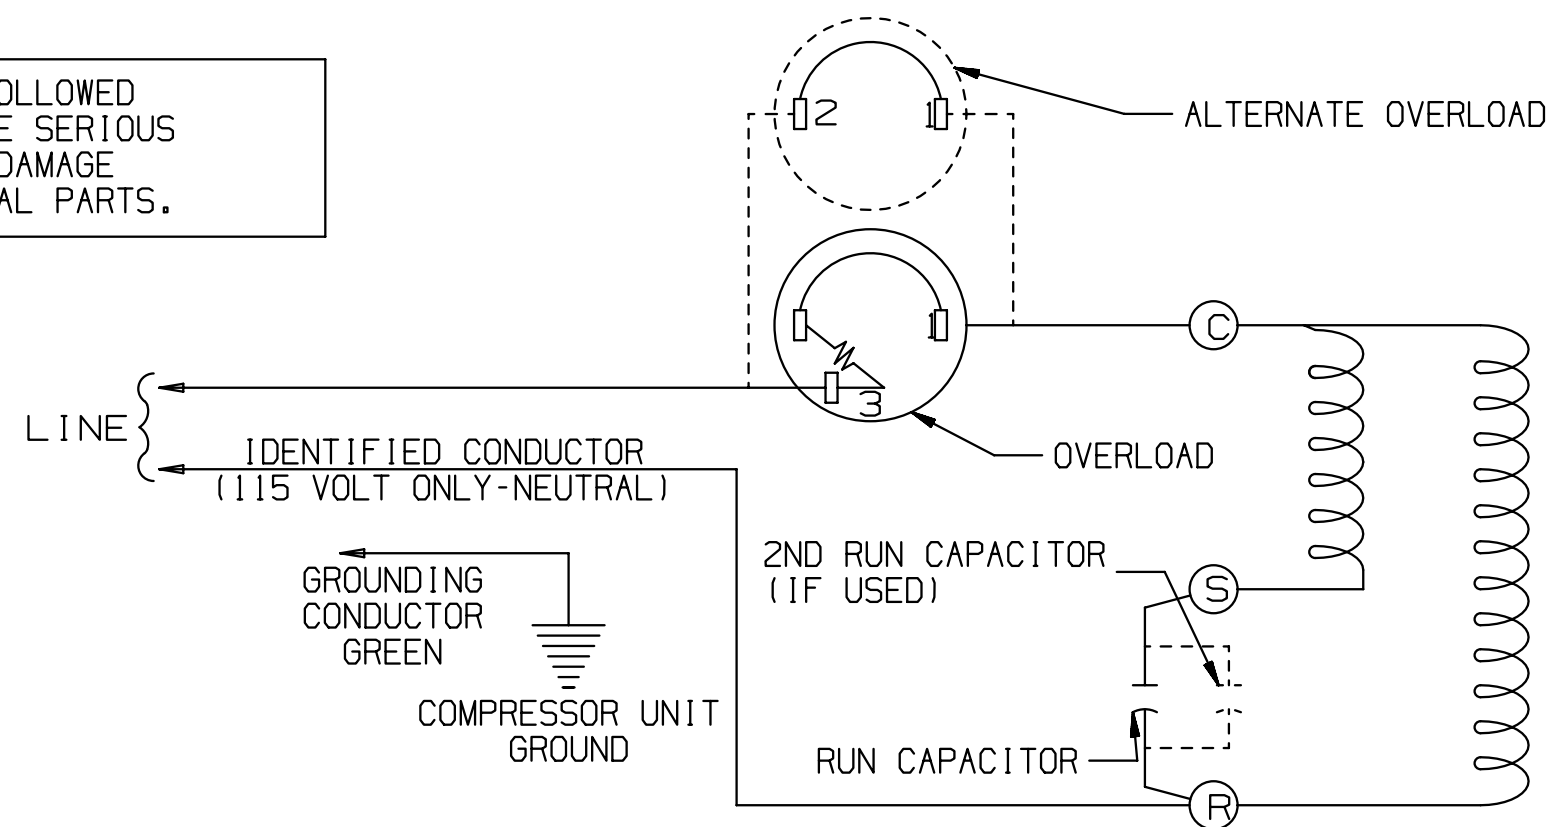

115 OR 230 VOLT - SCHEMATIC WIRING DIAGRAM - PSC.  
(REF. DWG. MD472-4)

AK-115 OR 230 V.-PCS.  
AK-115 OR 230 V.-CSR OR CSR START CAPACITOR ASSIST.

AK

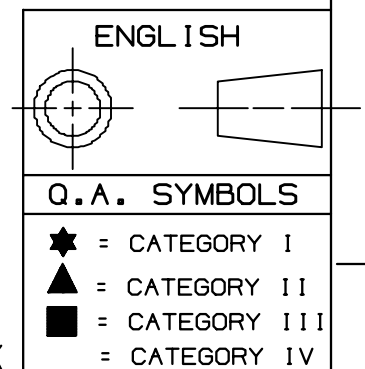

|                                              |  |  |  |  |  |  |  |  |  |
|----------------------------------------------|--|--|--|--|--|--|--|--|--|
| ELECTRICAL HOOK-UP                           |  |  |  |  |  |  |  |  |  |
| TECUMSEH PRODUCTS CO.<br>ANN ARBOR, MICHIGAN |  |  |  |  |  |  |  |  |  |
| MATERIAL                                     |  |  |  |  |  |  |  |  |  |
| PART NO. DEAK 1                              |  |  |  |  |  |  |  |  |  |

|   |                     |                                                                 |                                                    |                                 |           |          |                                           |
|---|---------------------|-----------------------------------------------------------------|----------------------------------------------------|---------------------------------|-----------|----------|-------------------------------------------|
| TS   | LOT                 | EAC                                                             | EAC                                                | HINMAN                          | DATE      | DWG. NO. | NAME                                      |
| 13FEB17   | 08JUL08             | 31MAY06                                                         | 07DEC04                                            | 07/29/97                        | NO CHANGE | 34SU     | ELECTRICAL HOOK-UP                        |
| EC76588   | EC19615             | #244883-000                                                     | #241512-041                                        | #231504-022                     | REDRAWN   | 34SU     | ELECTRICAL HOOK-UP                        |
| AK2 FAN OVERLOAD HOLDER, SOCKET   | REVISE WIRE ROUTING | CONDUCTED THE TWO ENDS OF THE WIRE AS SHOWN ON MARKED-UP PRINT. | ADDED NEW ELECTRICAL VIEWS FOR THROUGH-HOLE DISCS. | REVISED TO SHOW OVERLOAD HOLDER | NO CHANGE | 34SU     | ELECTRICAL HOOK-UP                        |
| AG 7D   | AF 5E               | AE 7E                                                           | AD 5B                                              | AC --                           | AB --     | 34SU     | ELECTRICAL HOOK-UP                        |
| DO NOT SCALE THIS DRAWING. ALL DIMENSIONS SHOWN ARE NOT TO BE COPIED OR DUPLICATED IN ANY FORM WITHOUT THE WRITTEN CONSENT AND SIGNATURE OF THE DESIGN ENGINEER. THIS DRAWING IS THE PROPERTY OF TECUMSEH PRODUCTS CO. AND IS NOT TO BE LOANED, REPRODUCED, COPIED, OR IN ANY MANNER DISCLOSED TO ANY OTHER PERSON OR ENTITY WITHOUT THE WRITTEN CONSENT AND SIGNATURE OF THE DESIGN ENGINEER. THIS DRAWING IS THE PROPERTY OF TECUMSEH PRODUCTS CO. AND IS NOT TO BE LOANED, REPRODUCED, COPIED, OR IN ANY MANNER DISCLOSED TO ANY OTHER PERSON OR ENTITY WITHOUT THE WRITTEN CONSENT AND SIGNATURE OF THE DESIGN ENGINEER. |                     |                                                                 |                                                    |                                 |           |          | THIS PRINT SUPERSEDES ALL PRINTS PRIOR TO |